


THE WHITLOCK Version 2

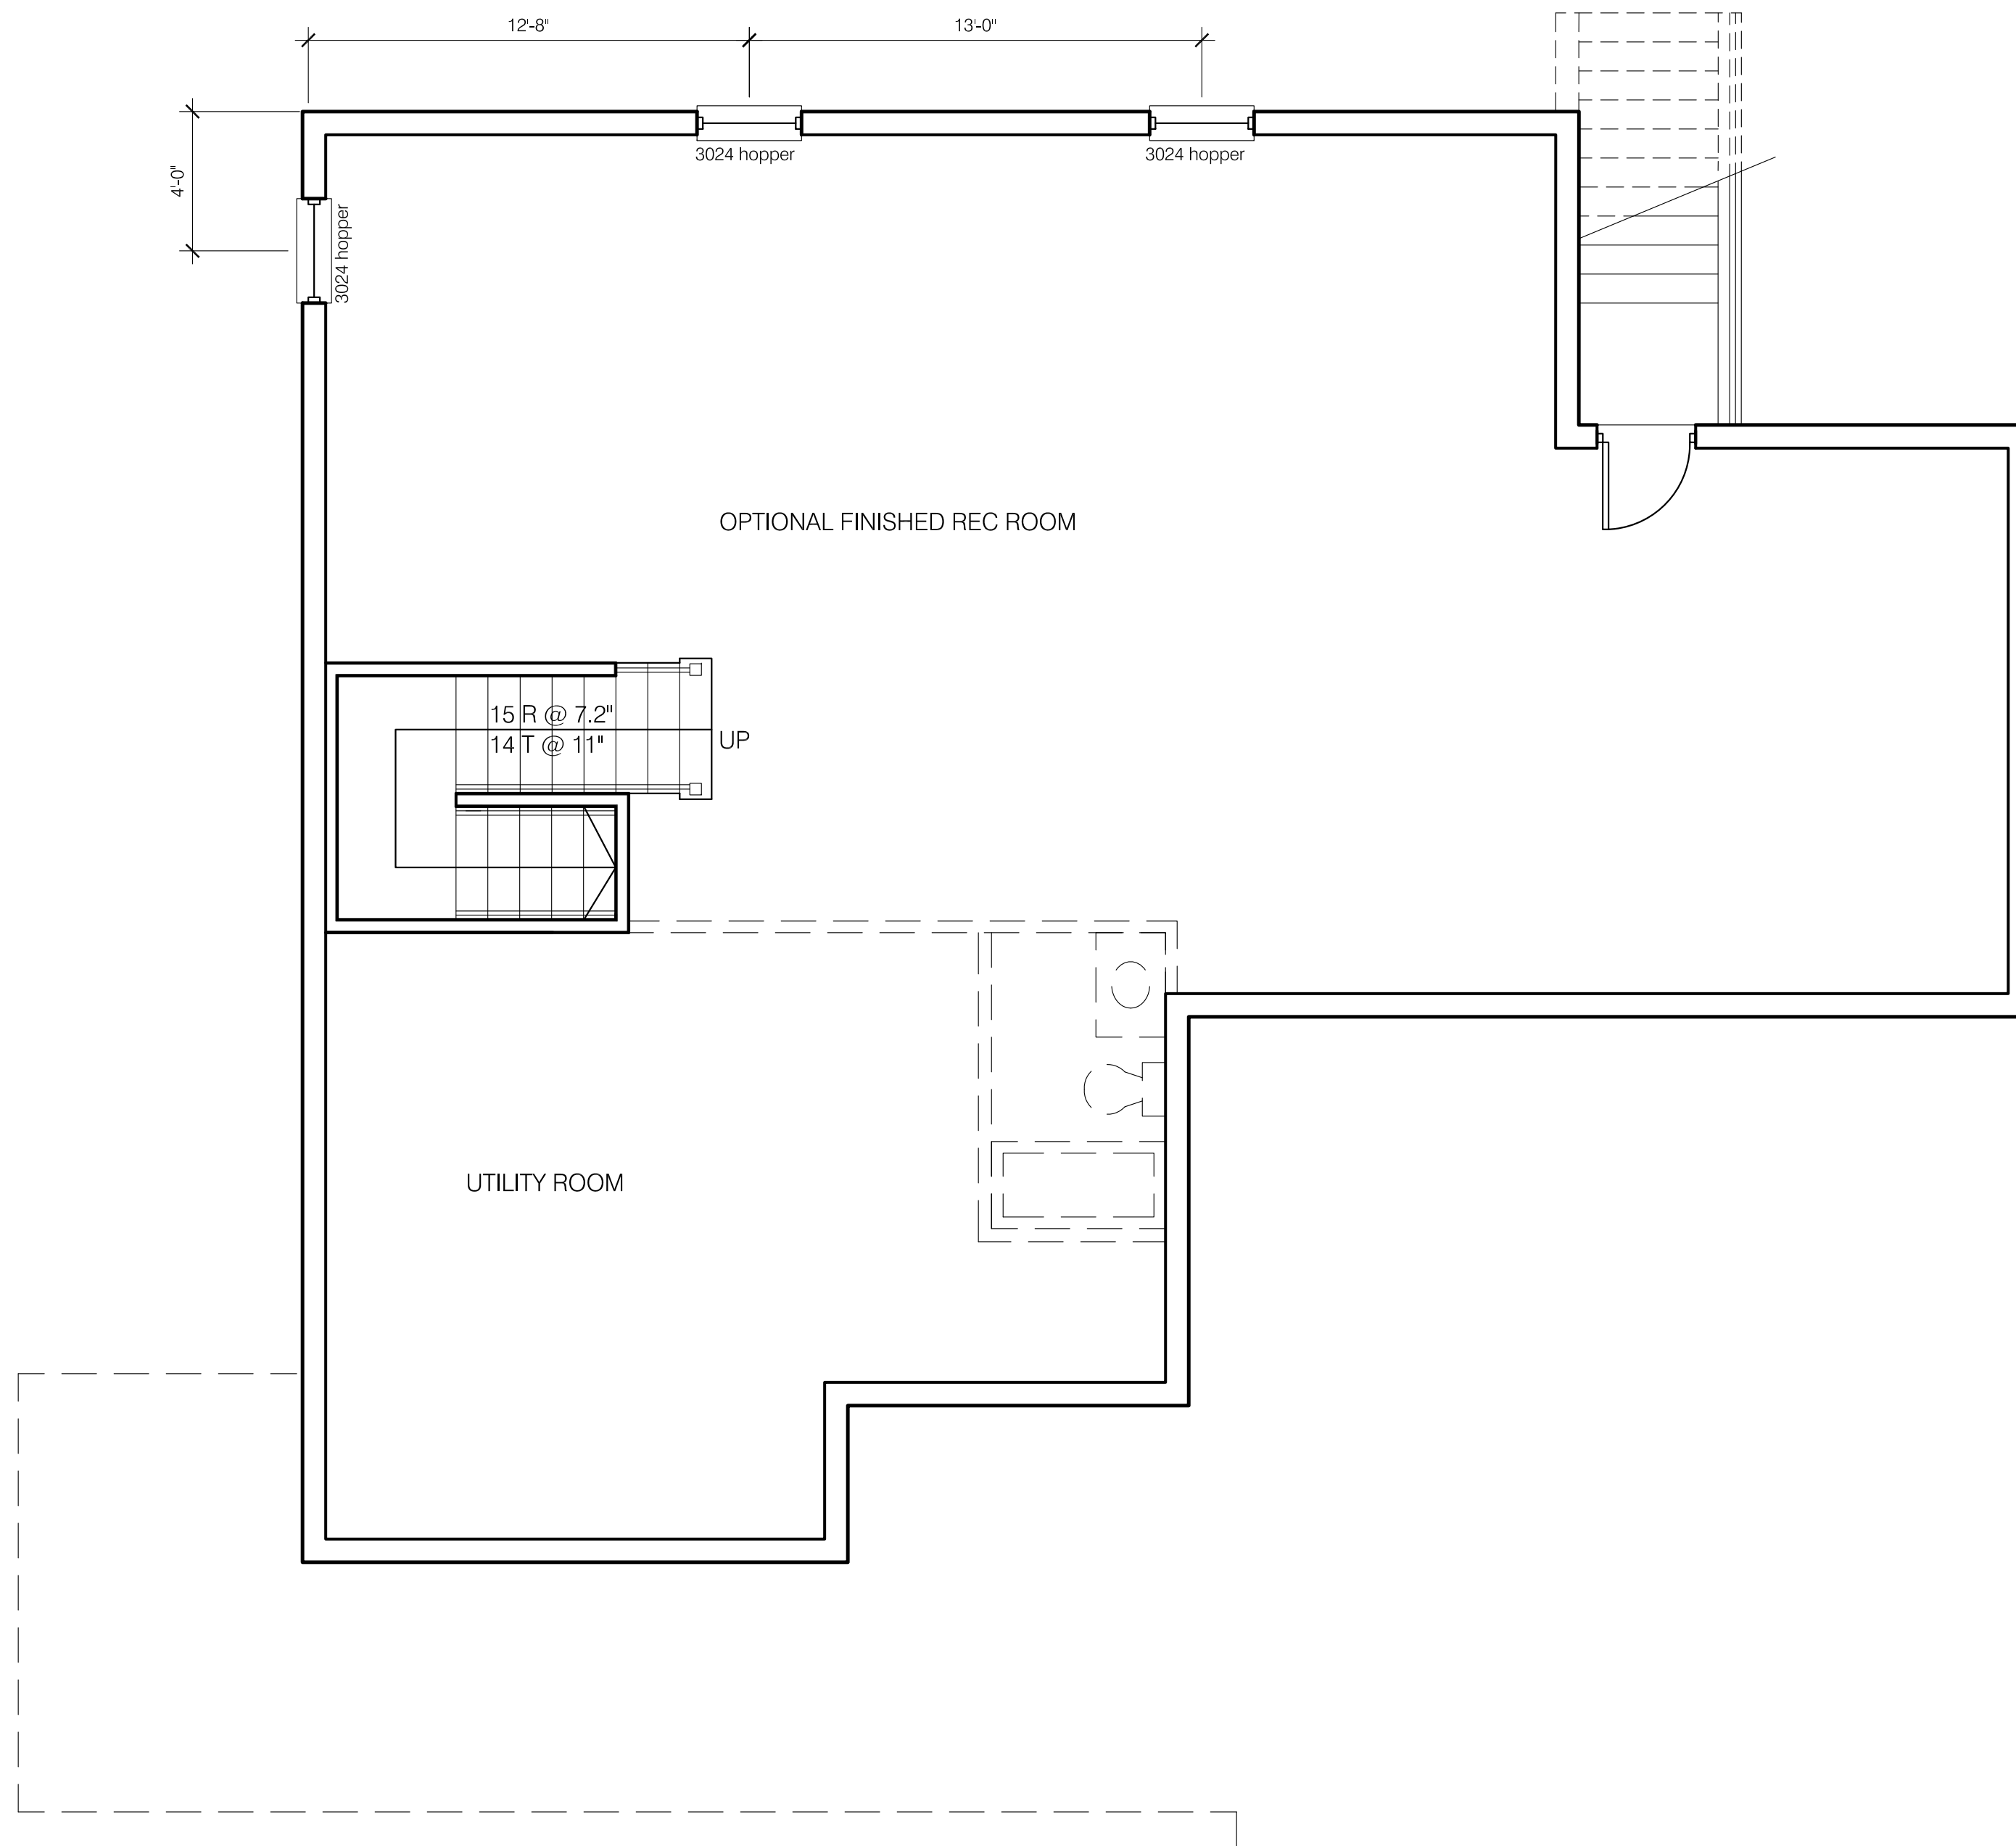

area: optional rec room - 1,080 sf
utility room - 363 sf

REVISION:

DATE: AUGUST 31, 2016


SCALE: 1/4" = 1'-0"

BASEMENT PLAN

SHEET NUMBER

A0

THE WHITLOCK Version 2

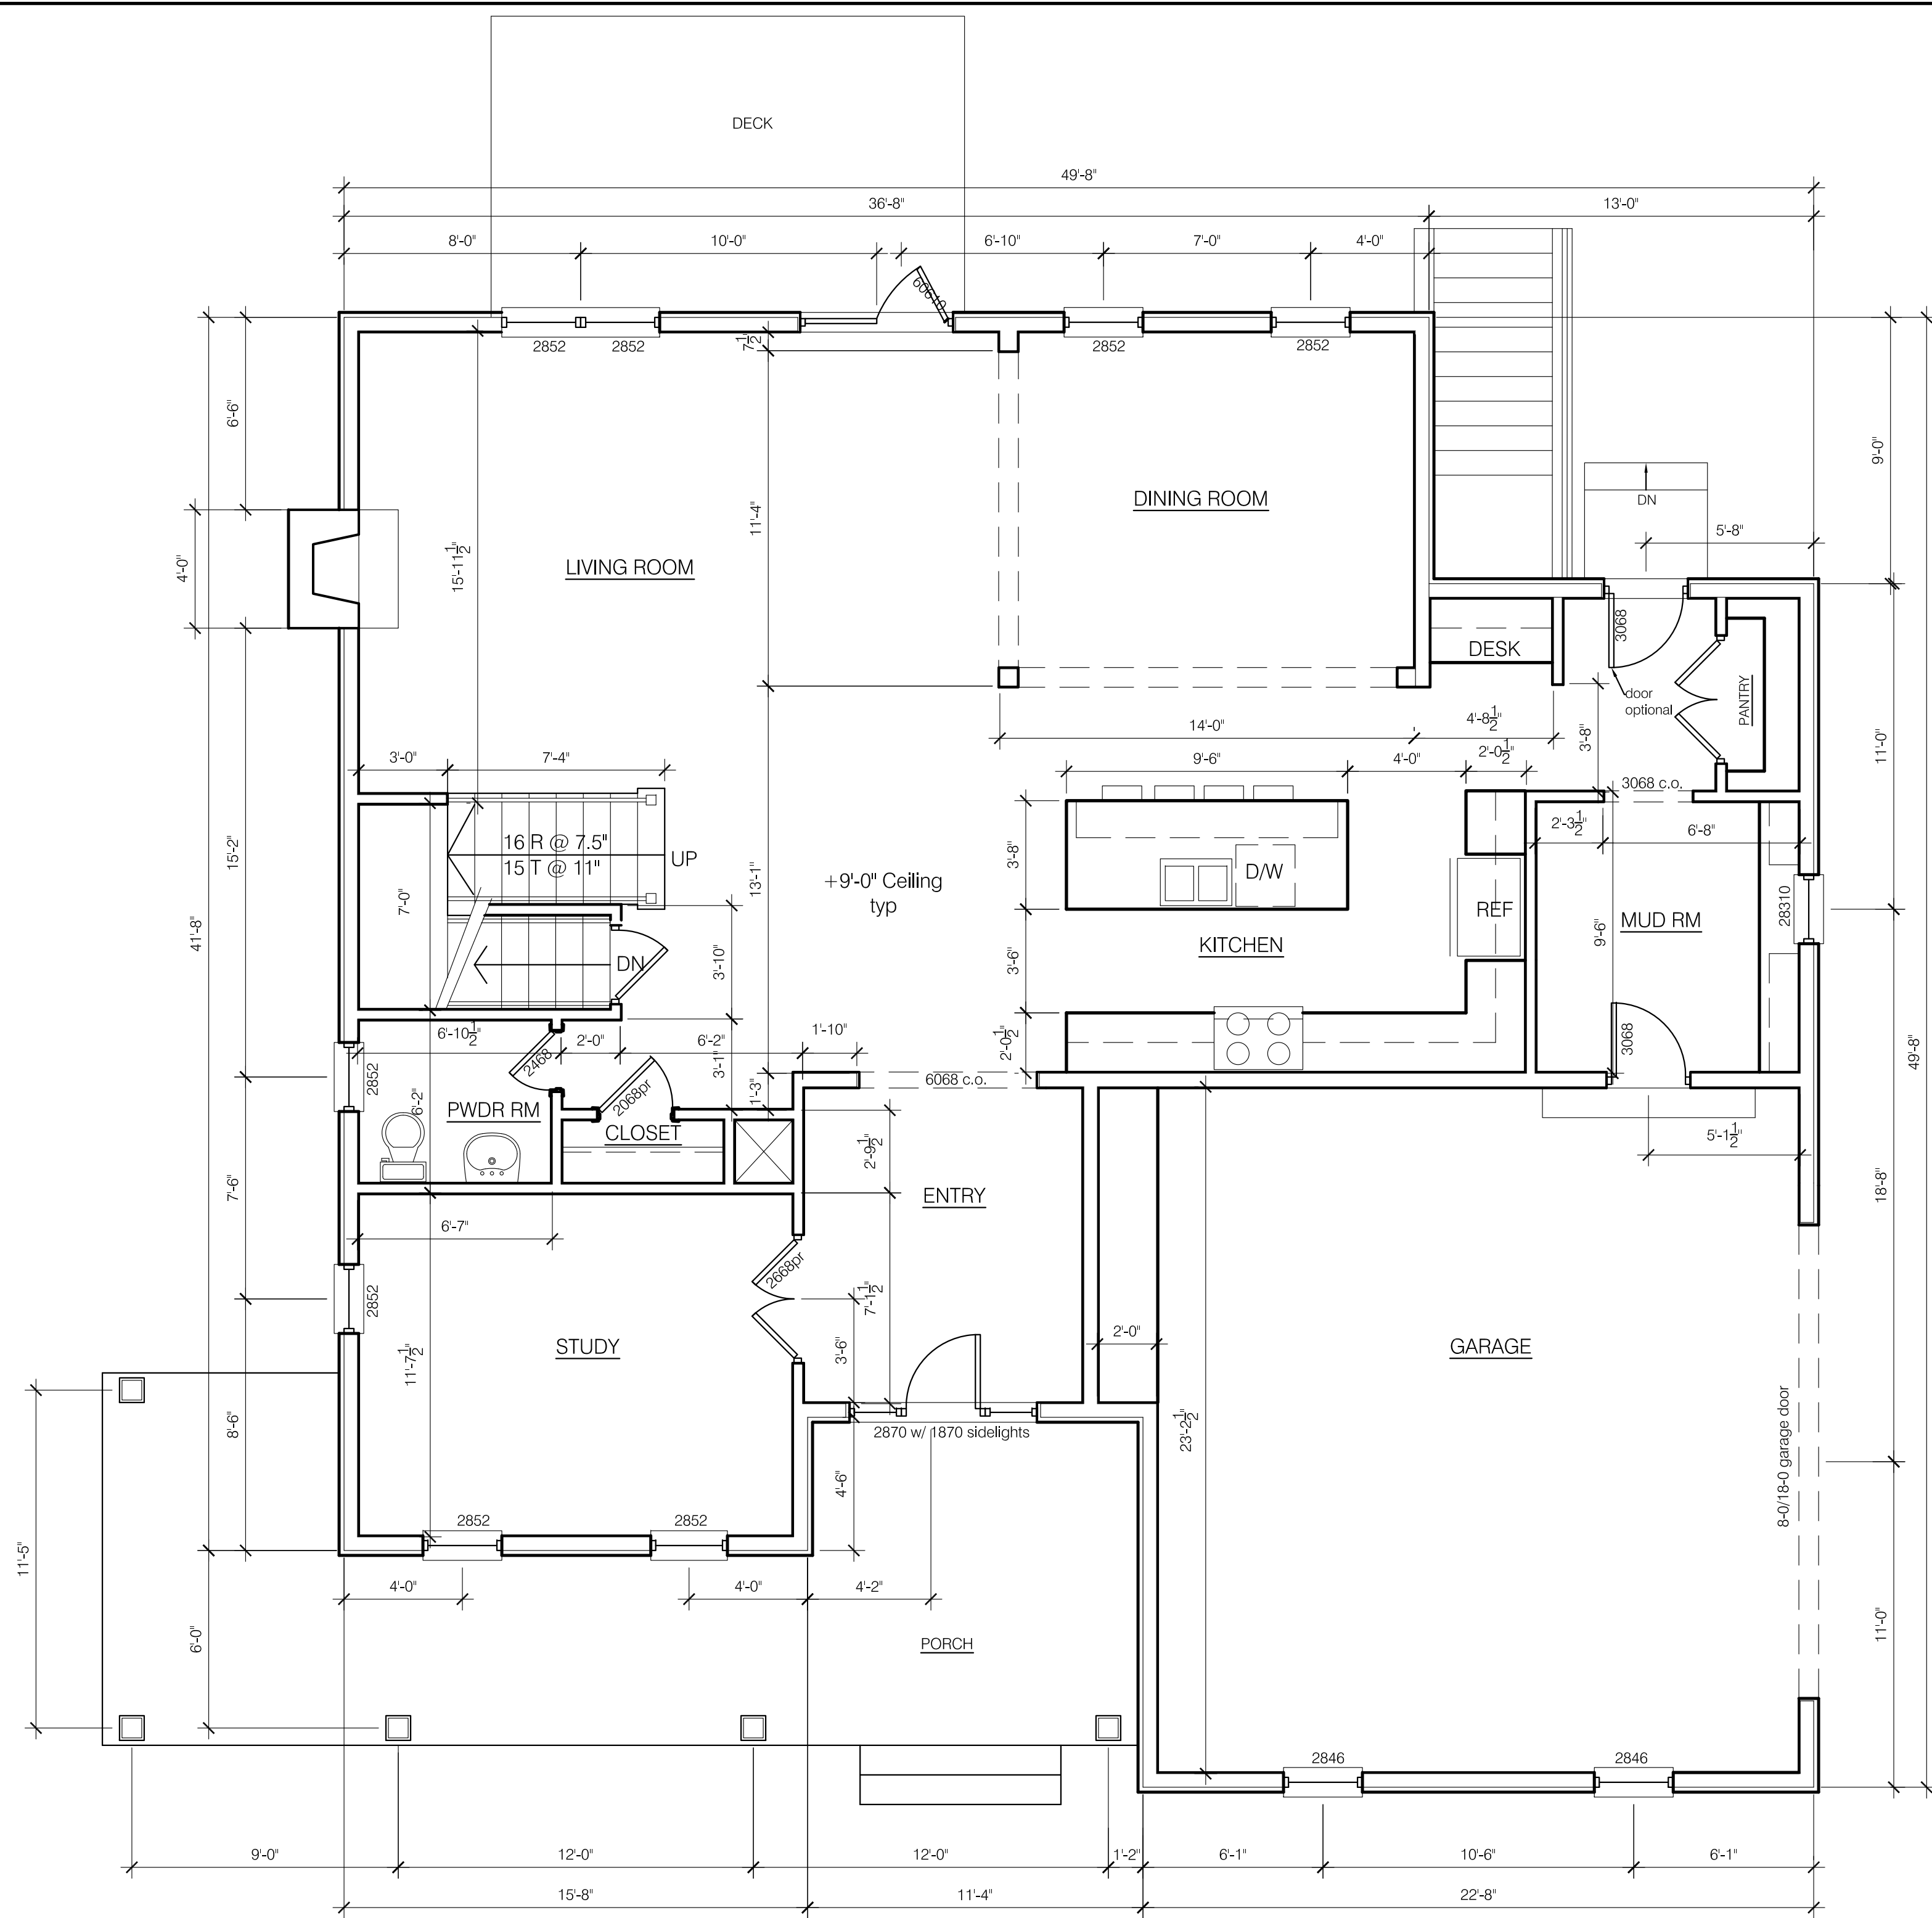

area: 1555sf + 560 sf unfinished


1
A1 **FIRST FLOOR PLAN**
1/4" = 1'-0"

PLAN NOTES:
1. INTERIOR DIMENSIONS TO FACE OF STUD
2. EXTERIOR DIMENSIONS TO FACE OF SHEATHING

REVISION
DATE: AUGUST 31, 2016
SCALE: 1/4" = 1'-0"
FIRST FLOOR PLAN
SHEET NUMBER

A1

THE WHITLOCK Version 2

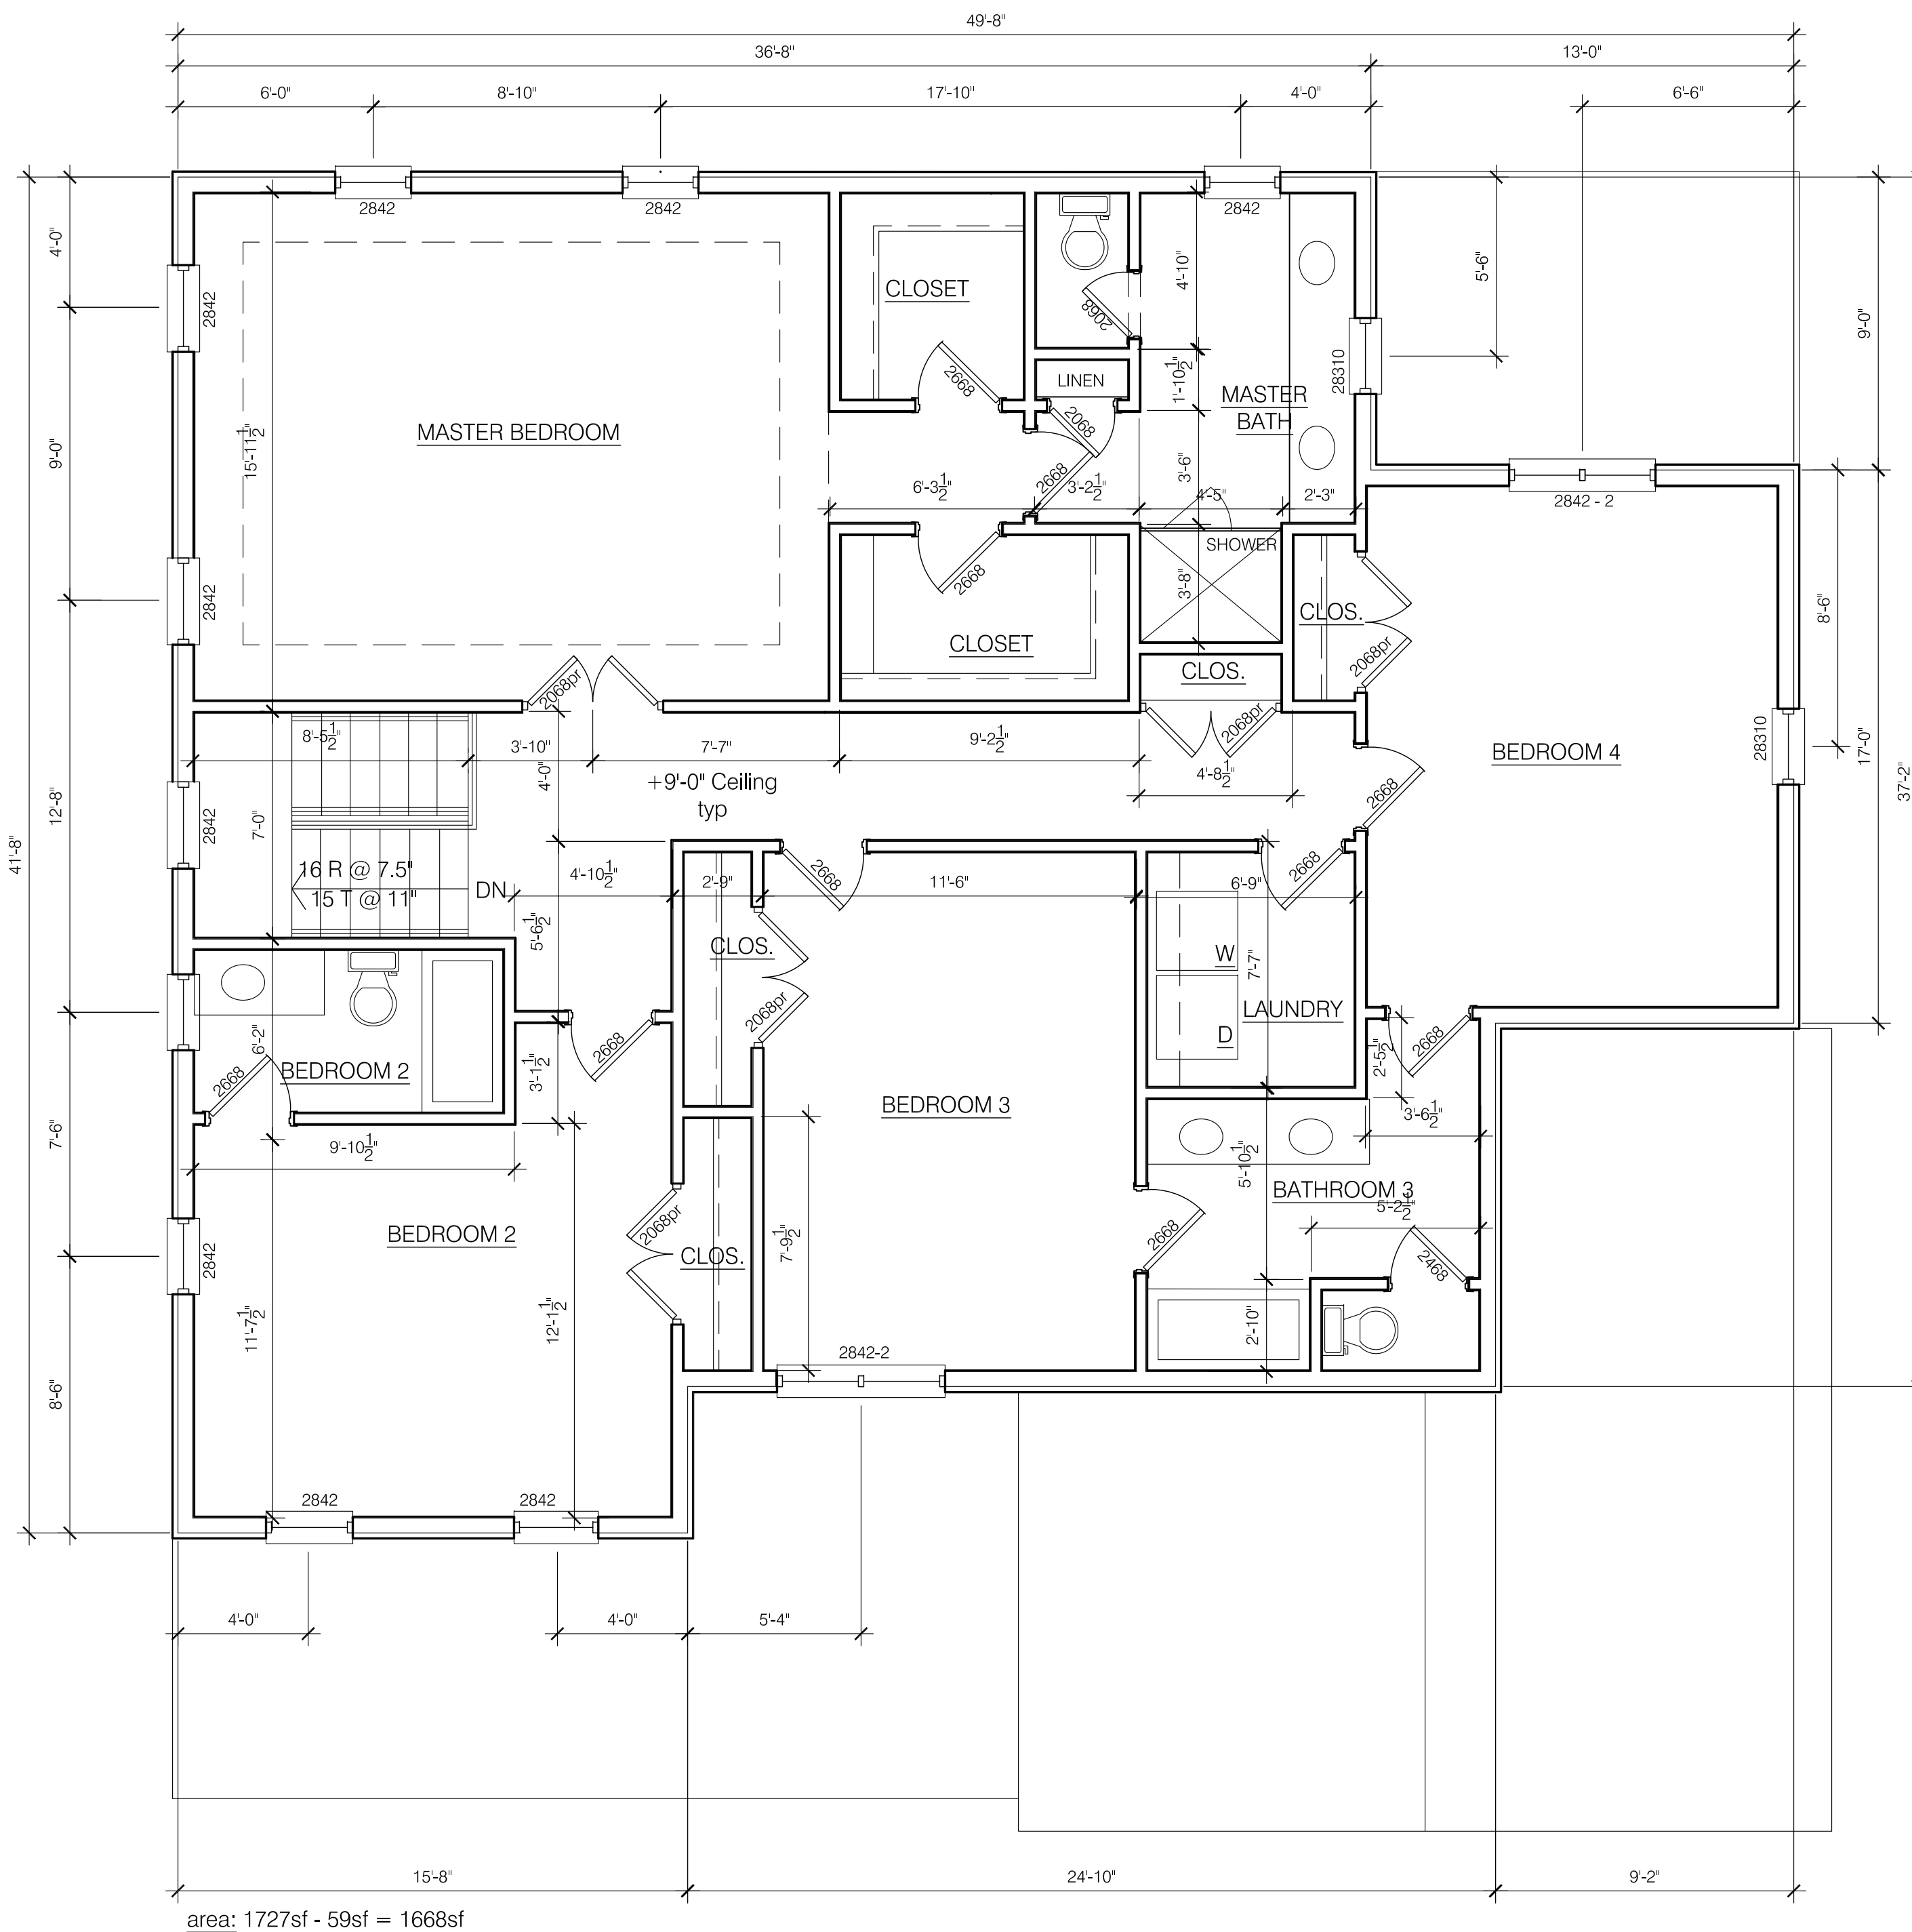

REVISION

DATE: AUGUST 31, 2016

SCALE: 1/4" = 1'-0"

SECOND FLOOR PLAN

SHEET NUMBER

THE WHITLOCK Version 2



REVISION:

DATE: AUGUST 31, 2016

SCALE: 1/4" = 1'-0"

**EXTERIOR
ELEVATION**

SHEET NUMBER

A3

1 **FRONT ELEVATION**
A3 1/4" - 1'-0"

THE WHITLOCK Version 2



1
A4 **SIDE ELEVATION**
1/4" = 1'-0"

REVISION:

DATE: AUGUST 31, 2016

SCALE: 1/4" = 1'-0"

**EXTERIOR
ELEVATION**

SHEET NUMBER

A4

THE WHITLOCK Version 2



1 REAR ELEVATION
A5 1/4" = 1'-0"

REVISION:

DATE: AUGUST 31, 2016

SCALE: 1/4" = 1'-0"

**EXTERIOR
ELEVATION**

SHEET NUMBER

A5

THE WHITLOCK Version 2

REVISION: PERMIT SET

DATE: AUGUST 31, 2016

SCALE: VARIES


**EXTERIOR ELEVATION
& WALL SECTION**

SHEET NUMBER

A6



1 **SIDE ELEVATION**
A6 1/4" - 1'-0"

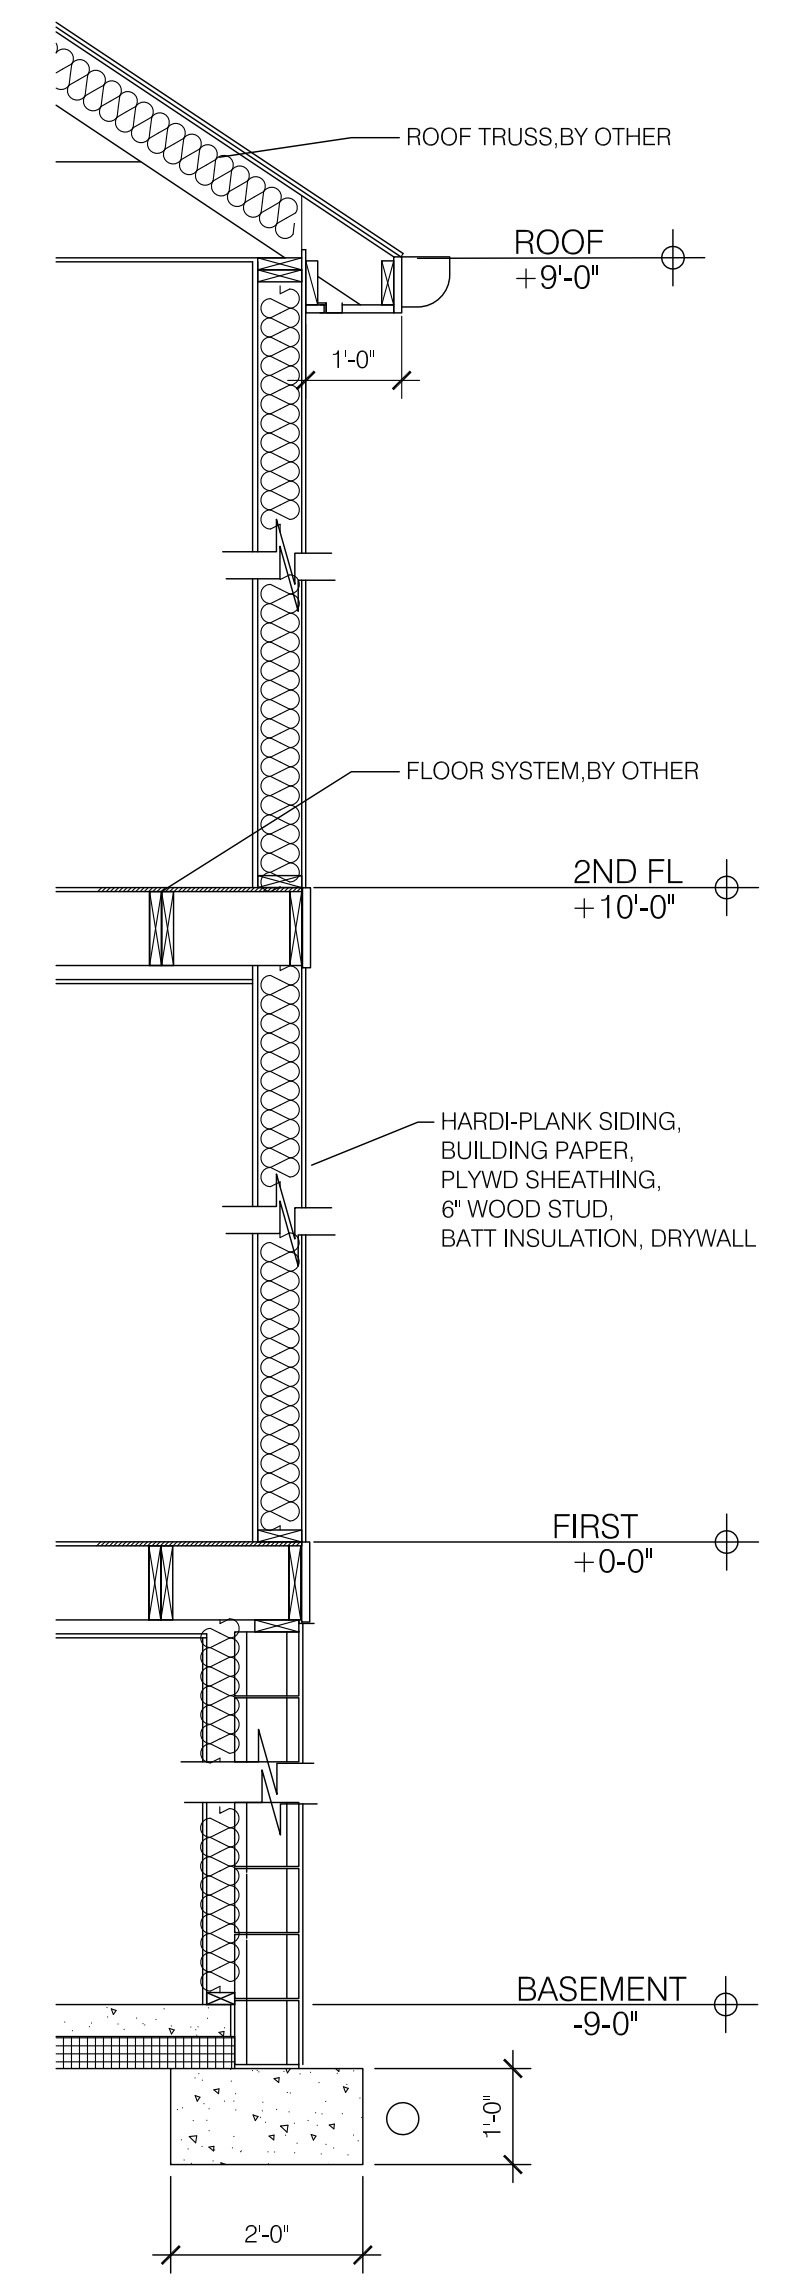

2 **TYPICAL WALL SECTION**
A6 1/2" - 1'-0"